


PROPOSED SHED MAP  
**LIVERMORE HIGH SCHOOL**  
**SCIENCE BUILDING & QUAD**  
 600 MAPLE STREET, LIVERMORE CA

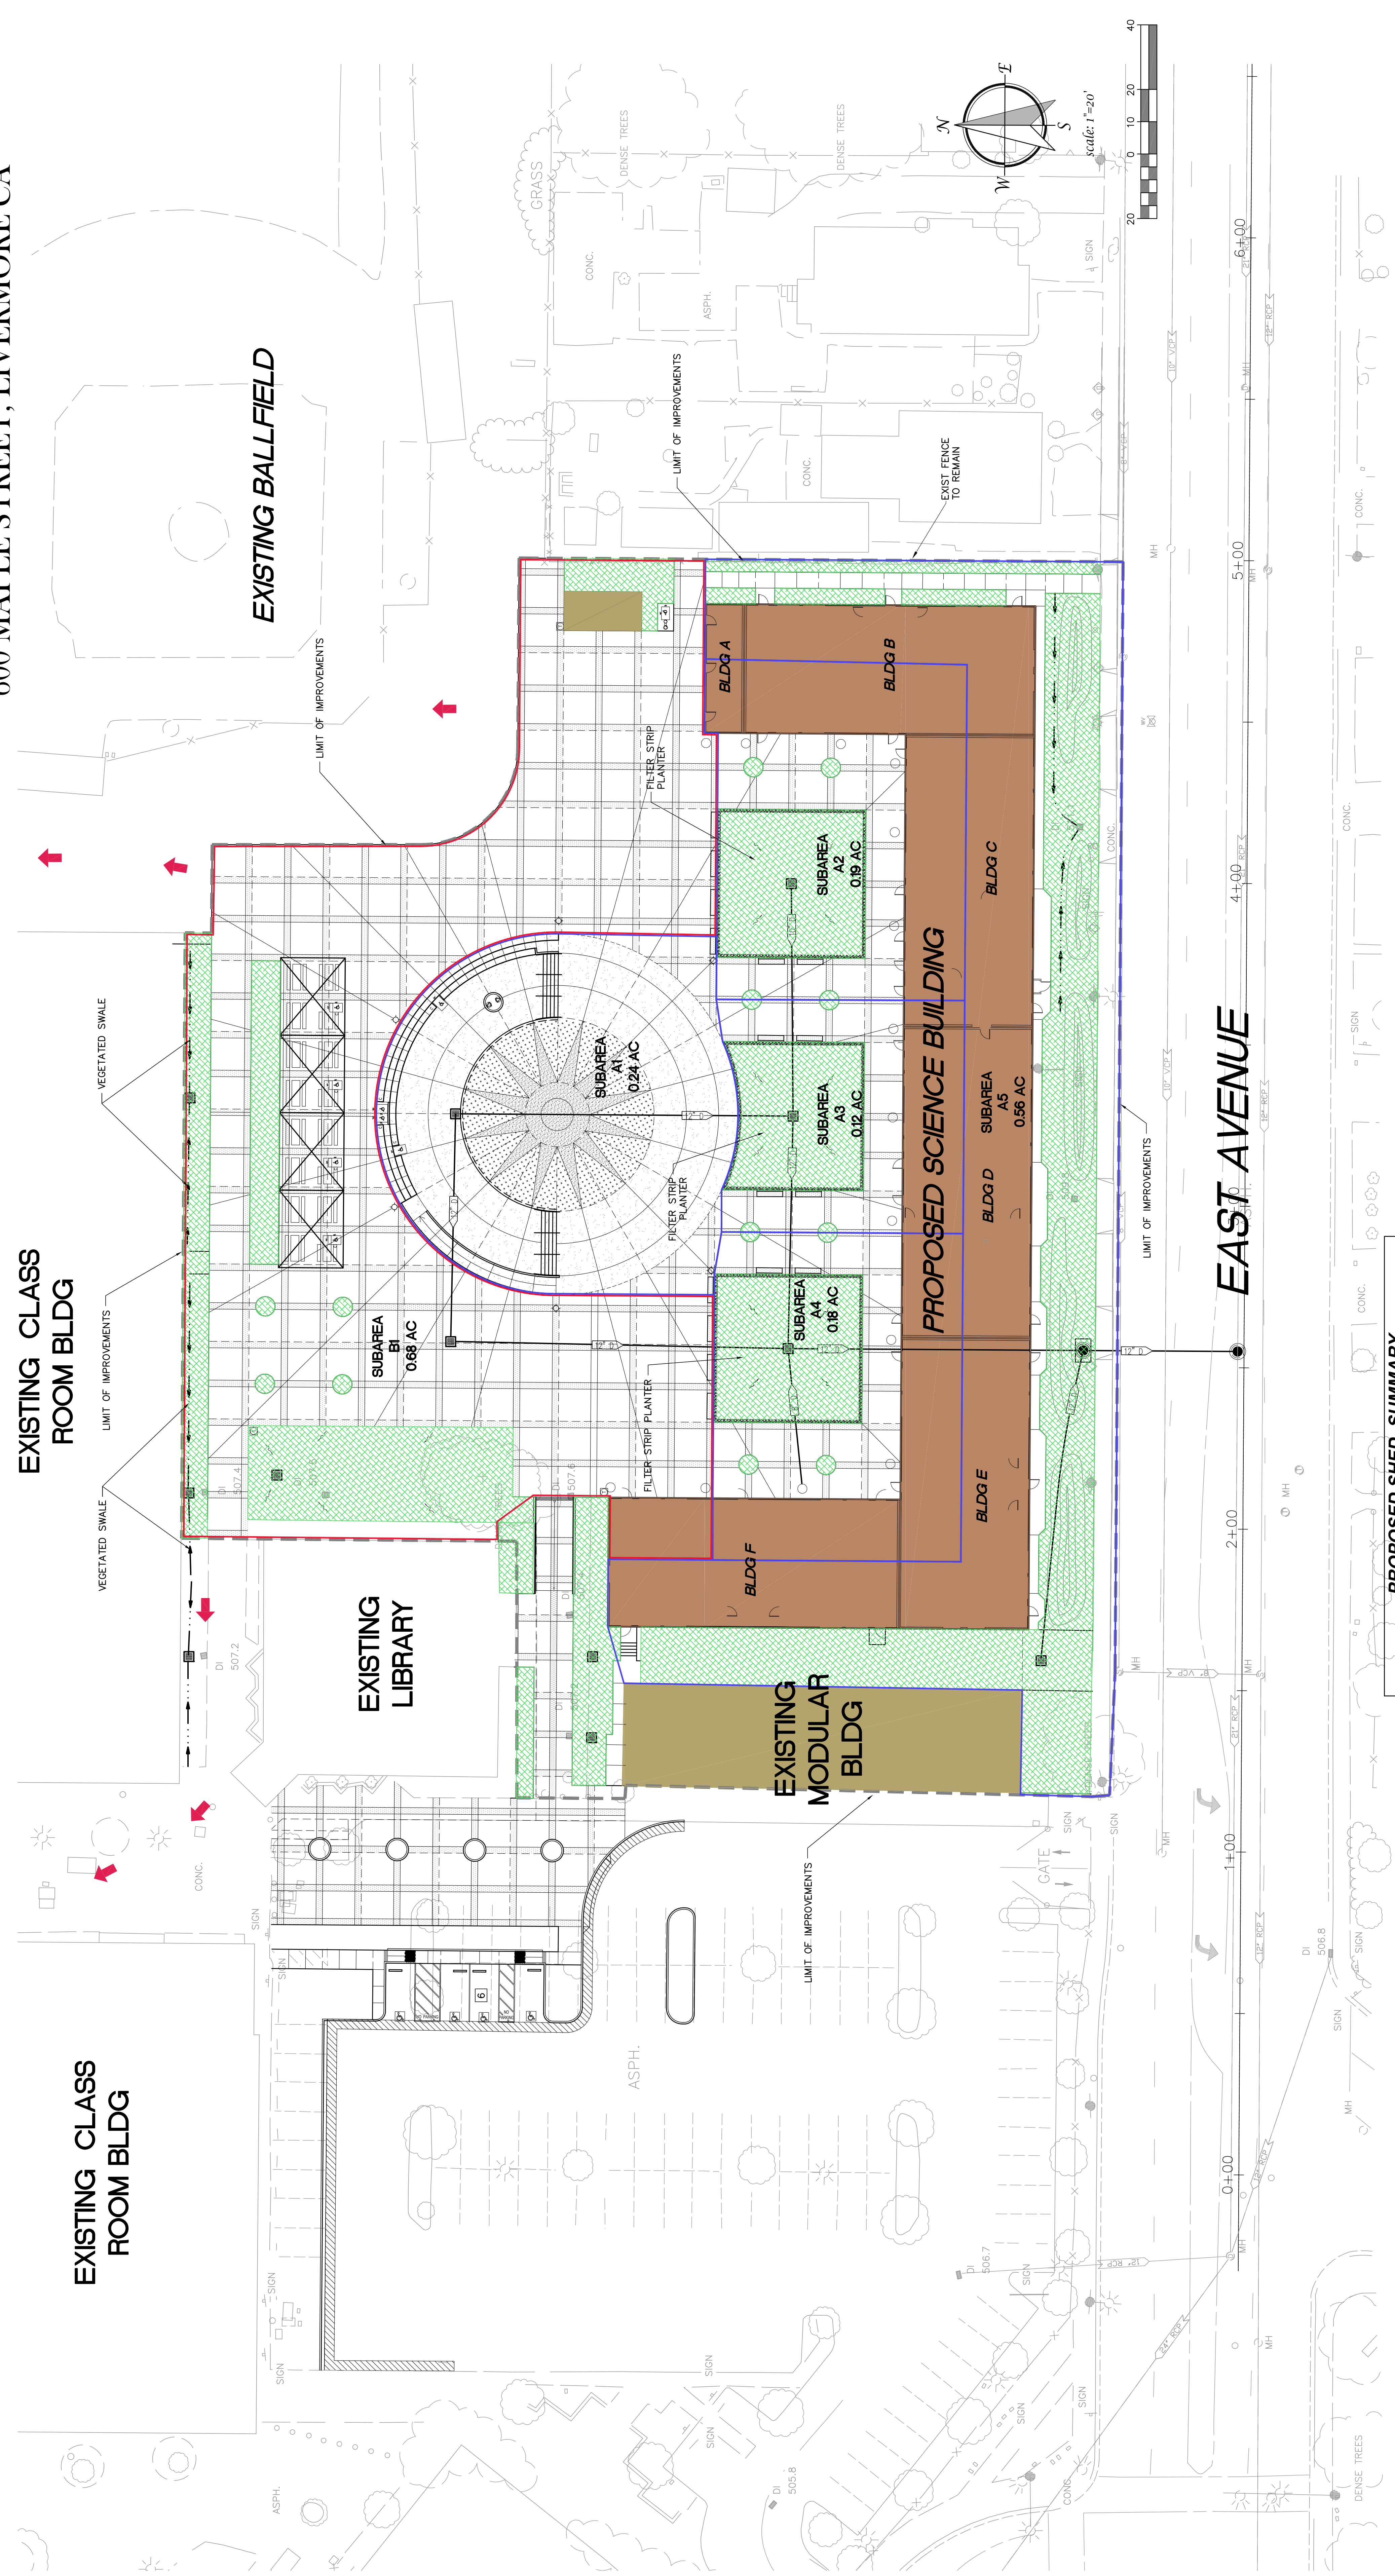

**PROPOSED SHED SUMMARY**

**SITE COVERAGE:**  
 BLDG AREA = 0.62 ACRES (28%)  
 PAVED AREA = 1.10 ACRES (51%)  
 LANDSCAPE AREA = 0.52 ACRES (24%)  
 TOTAL AREA PROPOSED DEVELOPMENT = 2.14 ACRES (100%)

| SHED      | INDIVIDUAL AREA (AC) | CUMULATIVE AREA (AC) |
|-----------|----------------------|----------------------|
| A1        | 0.24                 | 0.24                 |
| A2        | 0.19                 | 0.43                 |
| A3 (A2-3) | 0.12                 | 0.55                 |
| A4 (A1-4) | 0.18                 | 0.73                 |
| A5 (A1-5) | 0.56                 | 1.29                 |
| B1        | 0.68                 | 0.68                 |

**SITE LEGEND**

- IMPERVIOUS SURFACE ASPHALT OR CONCRETE
- BUILDING
- RUNOFF FLOW DIRECTION
- LIMIT OF PROPOSED IMPROVEMENTS
- SHED "A" BOUNDARY
- SHED "B" BOUNDARY